

## **Route Log and Progress Chart**

High Crash Locations (HCL's)

HCL No. 201 - 300 (21 - 30)


1 - 100 (1 - 10) 301 - 400 (31 - 40)

△ Short-Term, Unscheduled

**DRAFT** Please Note: Errors and Omissions May Exist. Contact the VTrans Mapping Section with questions or concerns.

**DISTRICT TOWN ROUTE MIDDLEBURY Urb-5922** 

Page Total Mileage: 0.35 mi

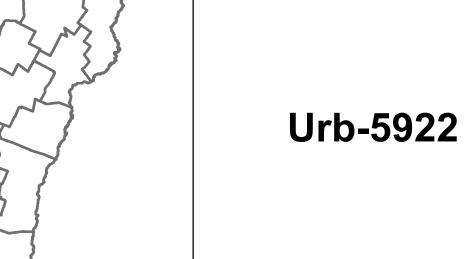


1 of 1

TWN mileage:

0.0 to 0.35

**MIDDLEBURY** 

ETE mileage: 0.0 to 0.35

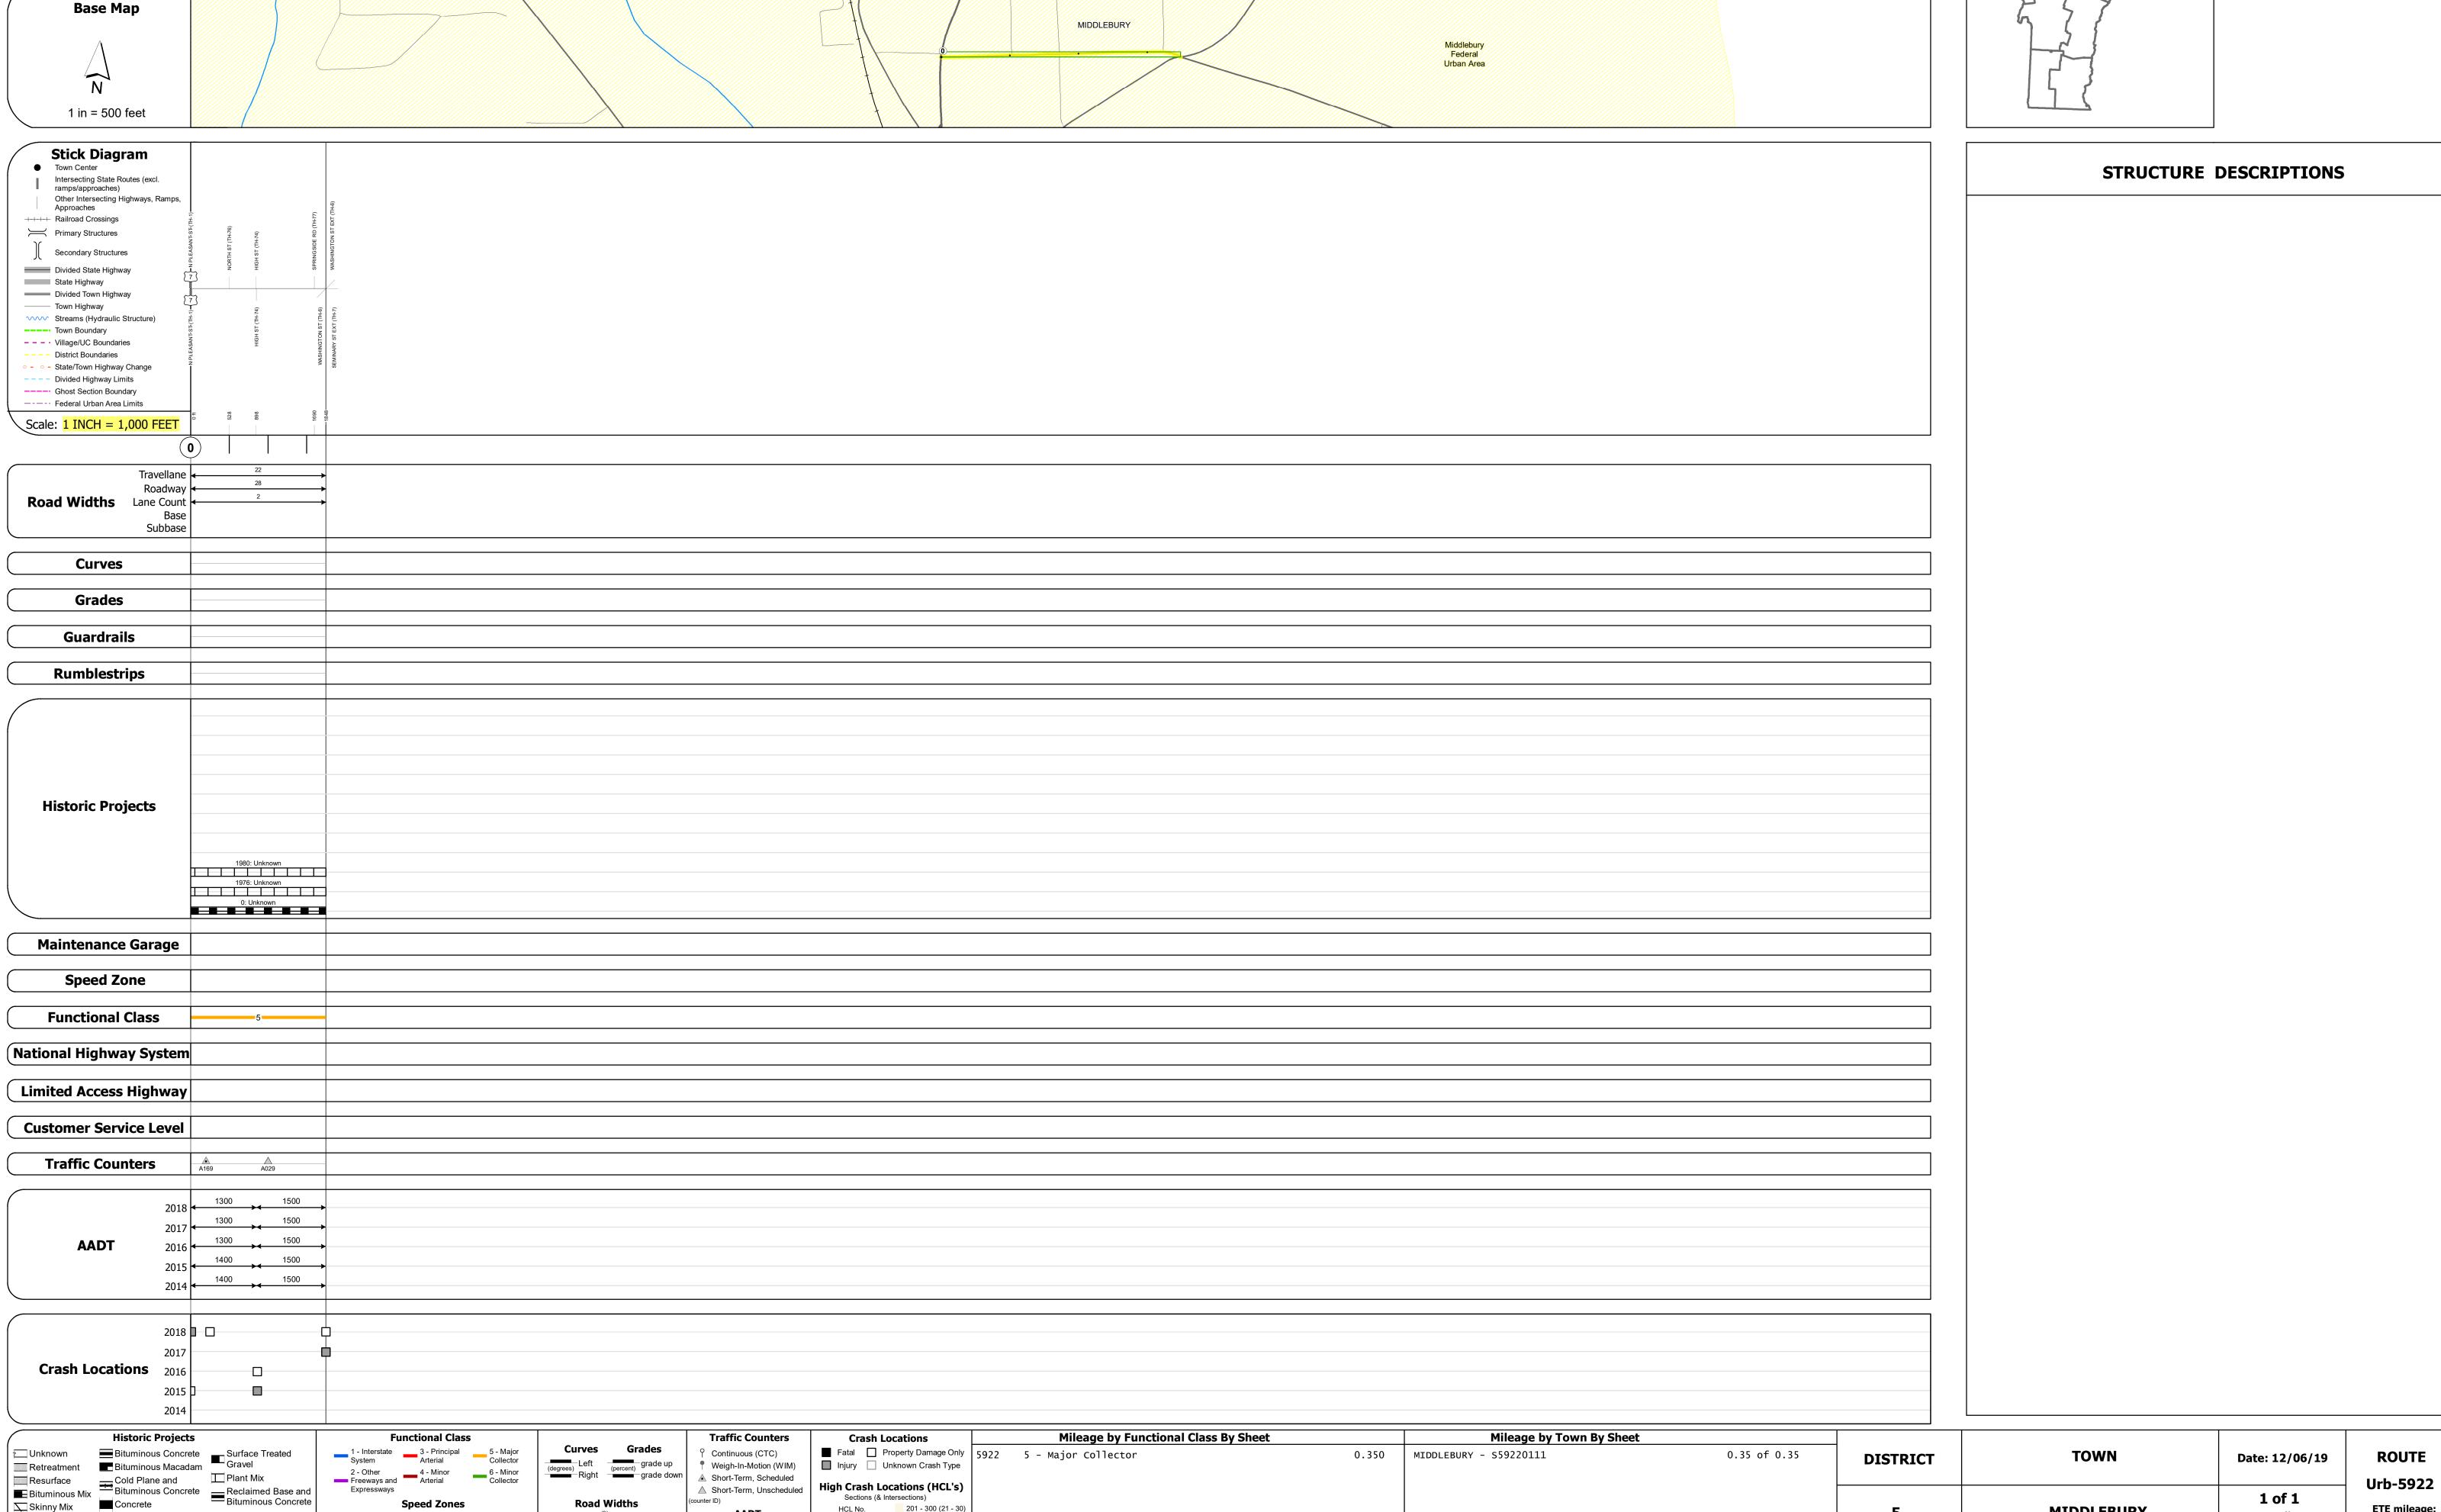

Page Total Mileage: 0.350 mi

Skinny Mix Concrete

Bituminous Seal Gravel